


NOTES:

1. CONNECTION AND PIPE TO BE BACKFILLED PER ASTM D2321, LATEST EDITION.
2. FOR CONNECTIONS WHERE THE OUTSIDE DIAMETERS OF THE TWO CONNECTING PIPES ARE DIFFERENT AND A WATERTIGHT CONNECTION IS REQUIRED, THE COUPLER MANUFACTURER MAY RECOMMEND THE USE OF A PIPE BUSHING. THE PIPE BUSHING SIZE WILL BE AT THE DISCRETION OF THE COUPLER MANUFACTURER AND IS BASED ON THE PIPE DIMENSIONS.

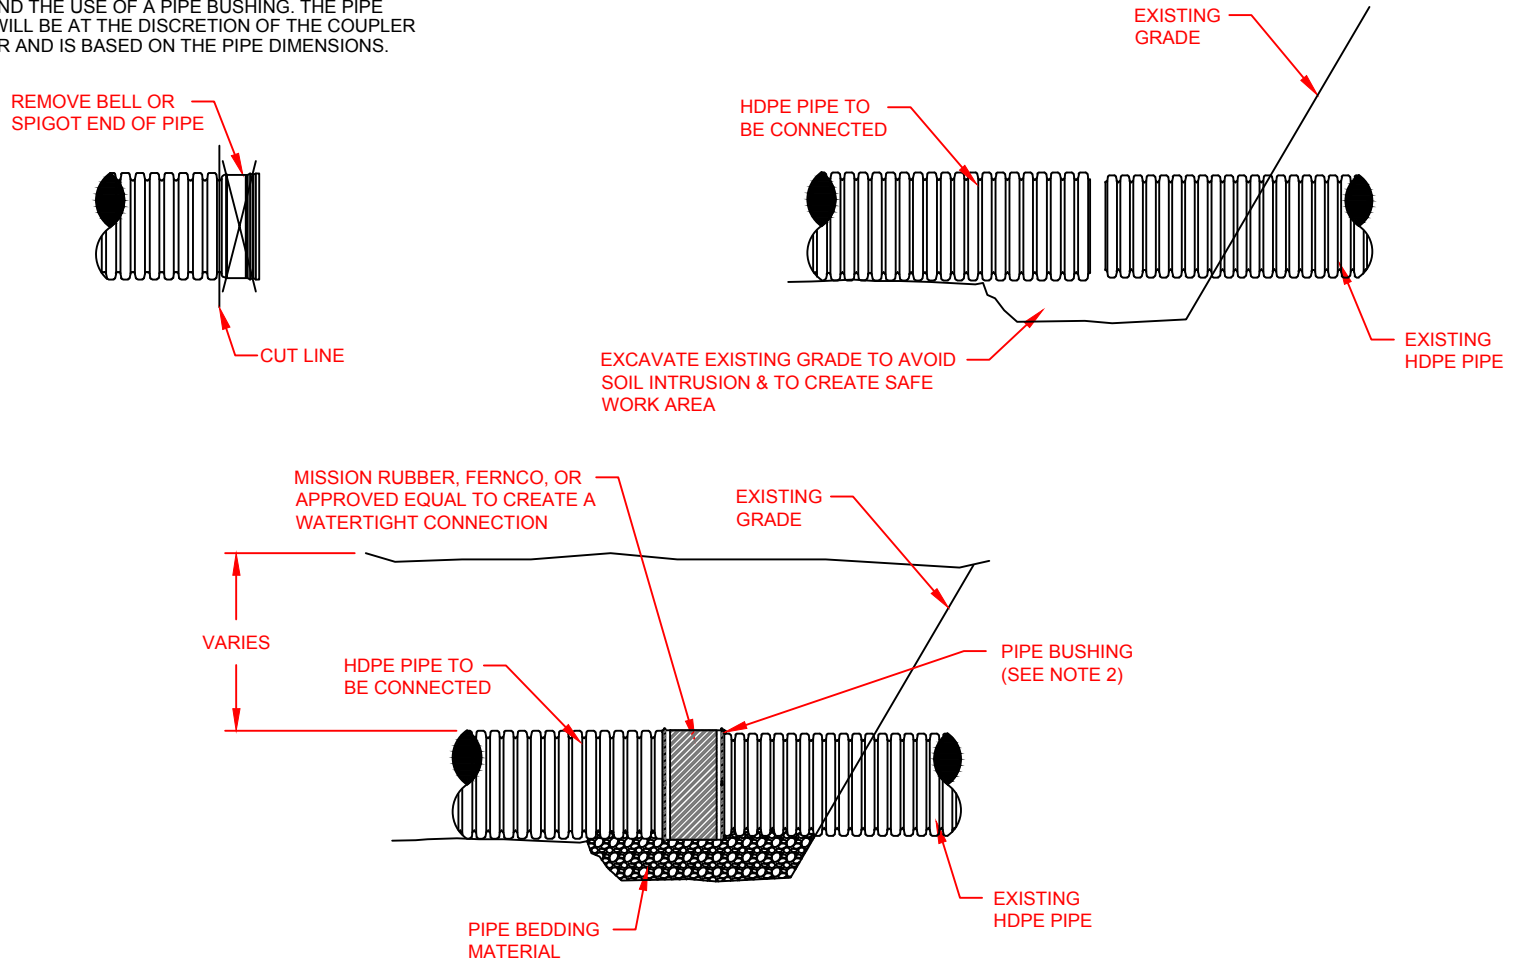

© 2016 ADS, INC.

1	FORMATTING UPDATES AND RENAMED	TJR	02/19/16	
REV.	DESCRIPTION	BY	MM/DD/YY	CHK'D

ADVANCED DRAINAGE SYSTEMS, INC. ("ADS") HAS PREPARED THIS DETAIL BASED ON INFORMATION PROVIDED TO ADS. THIS DRAWING IS INTENDED TO DEPICT THE COMPONENTS AS REQUESTED. ADS HAS NOT PERFORMED ANY ENGINEERING OR DESIGN SERVICES FOR THIS PROJECT, NOR HAS ADS INDEPENDENTLY VERIFIED THE INFORMATION SUPPLIED. THE INSTALLATION DETAILS PROVIDED HEREIN ARE GENERAL RECOMMENDATIONS AND ARE NOT SPECIFIC FOR THIS PROJECT. THE DESIGN ENGINEER SHALL REVIEW THESE DETAILS PRIOR TO CONSTRUCTION. IT IS THE DESIGN ENGINEERS RESPONSIBILITY TO ENSURE THE DETAILS PROVIDED HEREIN MEETS OR EXCEEDS THE APPLICABLE NATIONAL, STATE, OR LOCAL REQUIREMENTS AND TO ENSURE THAT THE DETAILS PROVIDED HEREIN ARE ACCEPTABLE FOR THIS PROJECT.

HDPE TO HDPE CONNECTION	
DRAWING NUMBER:	STD-607



4640 TRUEMAN BLVD
HILLIARD, OHIO 43026

ADVANCED DRAINAGE SYSTEMS, INC.

DRAWN BY:	RJS
DATE:	1/20/15
CAD BY:	
SCALE:	NTS
SHEET:	1 OF 1