



12"-24" DUAL WALL HP STORM WATERTIGHT CONNECTION USING A MANHOLE BOOT (CORED HOLE OR PRECAST) W/ PREFABRICATED ADAPTER

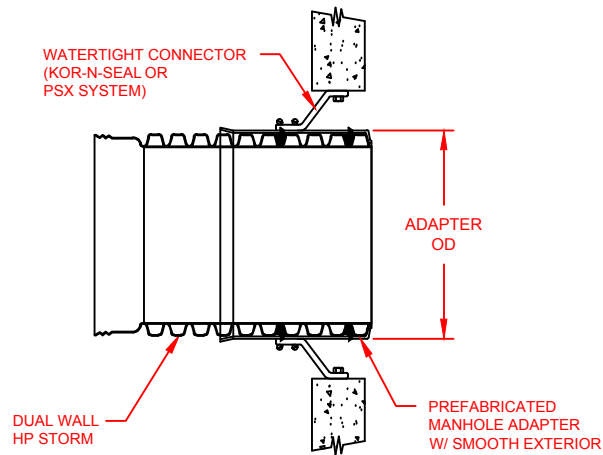

PIPE SIZE	ADAPTER OD	PREFABRICATED MANHOLE ADAPTER W/SMOOTH EXTERIOR				
		ADS ADAPTER PRODUCT CODES	PSX: DIRECT DRIVE *	CAST-A-SEAL*	KOR-N-SEAL® *	
					SERIES I OR II	SERIES 306
12" (300mm)	15.3" (388.6mm)	1222AAPP	18Y OR 20Y	CAS 802	S106-20BWS	N/A
15" (375mm)	18.3" (464.8mm)	1522AAPP	22M	CAS 802	S206-22	S306-22
18" (450mm)	22.0" (558.8mm)	1822AAPP	26L	CAS 802	S206-26	S306-26
24" (600mm)	29.0" (736.6mm)	2422AAPP	32A	CAS 802	S206-32	S306-32

* THIRD PARTY - CODES AS SUPPLIED BY MANUFACTURER
KOR-N-SEAL is a registered trademark of NPC, Inc. (www.npc.com)
PSX Systems are a product of PRESS-SEAL GASKET CORPORATION. (www.press-seal.com)

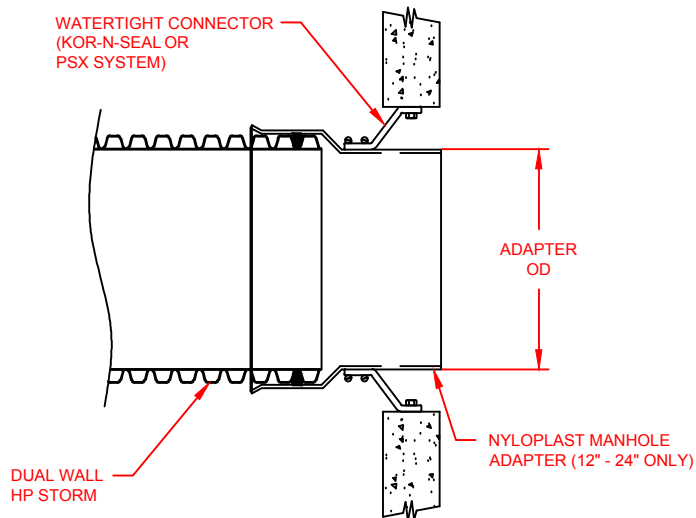

PIPE SIZE	ADAPTER OD	NYLOPLAST PRODUCT CODES	PRESS SEAL® SYSTEMS *		KOR-N-SEAL® *	
			PSX: DIRECT DRIVE *	CAST-A-SEAL *	SERIES I OR II	SERIES 306
12" (300mm)	12.5" (317.5mm)	1268AG	16M	CAS 802	S106-16AW	N/A
15" (375mm)	15.3" (388.6mm)	1568AG	18M OR 20Y	CAS 802	S106-20BWS	N/A
18" (450mm)	18.7" (475.0mm)	1868AG	22M	CAS 802	S206-22	S306-22L
24" (600mm)	24.8" (629.9mm)	2468AG	28A	CAS 802	S206-28	S306-28L

* THIRD PARTY - CODES AS SUPPLIED BY MANUFACTURER
KOR-N-SEAL is a registered trademark of NPC, Inc. (www.npc.com)
PSX Systems are a product of PRESS-SEAL GASKET CORPORATION. (www.press-seal.com)


NOTES:
PERFORMANCE HIGHLY DEPENDENT ON INSTALLATION. CONTRACTOR MUST ENSURE MANHOLE GASKET IS UNIFORMLY SEATED AROUND STRUCTURE ADAPTER. EXTRA PRECAUTIONS MUST BE TAKEN TO PREVENT DIFFERENTIAL SETTLEMENT BETWEEN THE PIPE AND MANHOLE.

SEE STANDARD DETAIL STD-201 AND TECHNICAL NOTE: 5.04 CONNECTIONS TO MANHOLES AND STRUCTURES FOR INSTALLATION RECOMMENDATIONS.

3	MODIFIED ADAPTER DATA AND DETAIL	RJS	03/10/16	
REV.	DESCRIPTION	BY	MM/DD/YY	CHK'D

© 2016 ADS, INC.

ADVANCED DRAINAGE SYSTEMS, INC. ("ADS") HAS PREPARED THIS DETAIL BASED ON INFORMATION PROVIDED TO ADS. THIS DRAWING IS INTENDED TO DEPICT THE COMPONENTS AS REQUESTED. ADS HAS NOT PERFORMED ANY ENGINEERING OR DESIGN SERVICES FOR THIS PROJECT, NOR HAS ADS INDEPENDENTLY VERIFIED THE INFORMATION SUPPLIED. THE INSTALLATION DETAILS PROVIDED HEREIN ARE GENERAL RECOMMENDATIONS AND ARE NOT SPECIFIC FOR THIS PROJECT. THE DESIGN ENGINEER SHALL REVIEW THESE DETAILS PRIOR TO CONSTRUCTION. IT IS THE DESIGN ENGINEERS RESPONSIBILITY TO ENSURE THE DETAILS PROVIDED HEREIN MEETS OR EXCEEDS THE APPLICABLE NATIONAL, STATE, OR LOCAL REQUIREMENTS AND TO ENSURE THAT THE DETAILS PROVIDED HEREIN ARE ACCEPTABLE FOR THIS PROJECT.

12"-24" HP STORM MH BOOT AND FITTING		 ADVANCED DRAINAGE SYSTEMS, INC.	4640 TRUEMAN BLVD HILLIARD, OHIO 43026	DRAWN BY: CKM
DRAWING NUMBER: STD-207C				DATE: 2/23/10
				SCALE: NTS
				SHEET: 1 OF 1