
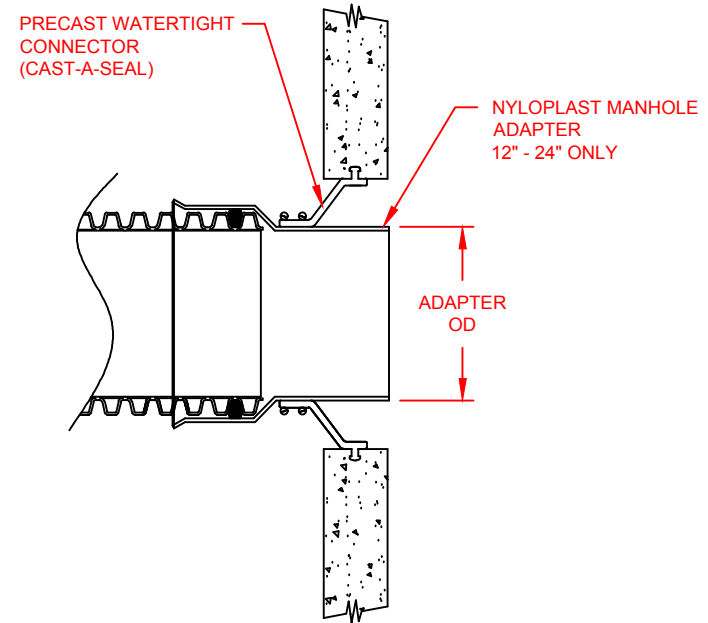


12"-24" HDPE WATERTIGHT CONNECTION USING A BOOT (CORED HOLE OR PRECAST) W/ NYLOPLAST MANHOLE ADAPTER

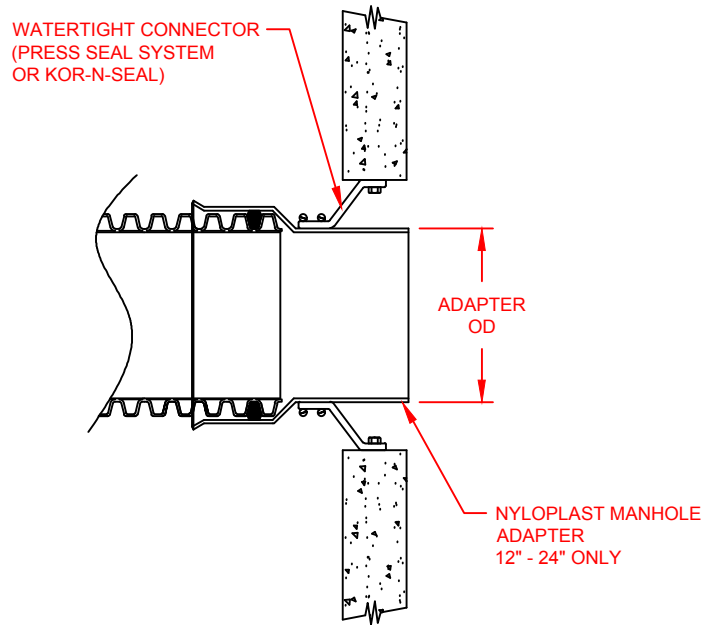

PIPE SIZE	ADAPTER OD	ADS PRODUCT CODES	PRESS SEAL® SYSTEMS *		KOR-N-SEAL® *	
			PSX: DIRECT DRIVE	CAST-A-SEAL	SERIES I OR II	SERIES 306
12" (300mm)	12.5" (317.5mm)	1268AG	16M	CAS 802	S106-16AWP	N/A
15" (375mm)	15.3" (388.6mm)	1568AG	18M OR 20Y	CAS 802	S106-20BWS	N/A
18" (450mm)	18.7" (475.0mm)	1868AG	22M	CAS 802	S206-24A	S306-22
24" (600mm)	24.8" (629.9mm)	2468AG	28A	CAS 802	S206-28	S306-28

* THIRD PARTY - CODES AS SUPPLIED BY MANUFACTURER
 PSX Systems are a product of PRESS-SEAL GASKET CORPORATION. (www.press-seal.com)
 CAST-A-SEAL is a registered trademark of PRESS-SEAL GASKET CORPORATION. (www.press-seal.com)
 KOR-N-SEAL is a registered trademark of NPC, Inc. (www.npc.com)


© 2016 ADS, INC.

NOTES:
 PERFORMANCE HIGHLY DEPENDENT ON INSTALLATION. CONTRACTOR MUST ENSURE MANHOLE GASKET IS UNIFORMLY SEATED AROUND STRUCTURE ADAPTER. EXTRA PRECAUTIONS MUST BE TAKEN TO PREVENT DIFFERENTIAL SETTLEMENT BETWEEN THE PIPE AND MANHOLE.

SEE STANDARD DETAIL STD-201 AND TECHNICAL NOTE: 5.04 HDPE CONNECTIONS TO MANHOLES AND STRUCTURES FOR INSTALLATION RECOMMENDATIONS.

4	ADDED METRIC UNITS AND RENAMED	TJR	01/29/16	
REV.	DESCRIPTION	BY	MM/DD/YY	CHK'D

ADVANCED DRAINAGE SYSTEMS, INC. ("ADS") HAS PREPARED THIS DETAIL BASED ON INFORMATION PROVIDED TO ADS. THIS DRAWING IS INTENDED TO DEPICT THE COMPONENTS AS REQUESTED. ADS HAS NOT PERFORMED ANY ENGINEERING OR DESIGN SERVICES FOR THIS PROJECT, NOR HAS ADS INDEPENDENTLY VERIFIED THE INFORMATION SUPPLIED. THE INSTALLATION DETAILS PROVIDED HEREIN ARE GENERAL RECOMMENDATIONS AND ARE NOT SPECIFIC FOR THIS PROJECT. THE DESIGN ENGINEER SHALL REVIEW THESE DETAILS PRIOR TO CONSTRUCTION. IT IS THE DESIGN ENGINEERS RESPONSIBILITY TO ENSURE THE DETAILS PROVIDED HEREIN MEETS OR EXCEEDS THE APPLICABLE NATIONAL, STATE, OR LOCAL REQUIREMENTS AND TO ENSURE THAT THE DETAILS PROVIDED HEREIN ARE ACCEPTABLE FOR THIS PROJECT.

12"-24" HDPE WATER-TIGHT MH BOOT ADAPTER	 4640 TRUEMAN BLVD HILLIARD, OHIO 43026 ADVANCED DRAINAGE SYSTEMS, INC.	DRAWN BY: CKS DATE: 10/10/06 CDS BY: SCALE: NTS SHEET: 1 OF 1
		DRAWING NUMBER: STD-204F