



DURASLOT[®] MODERATE / RESIDENTIAL TRAFFIC INSTALLATION

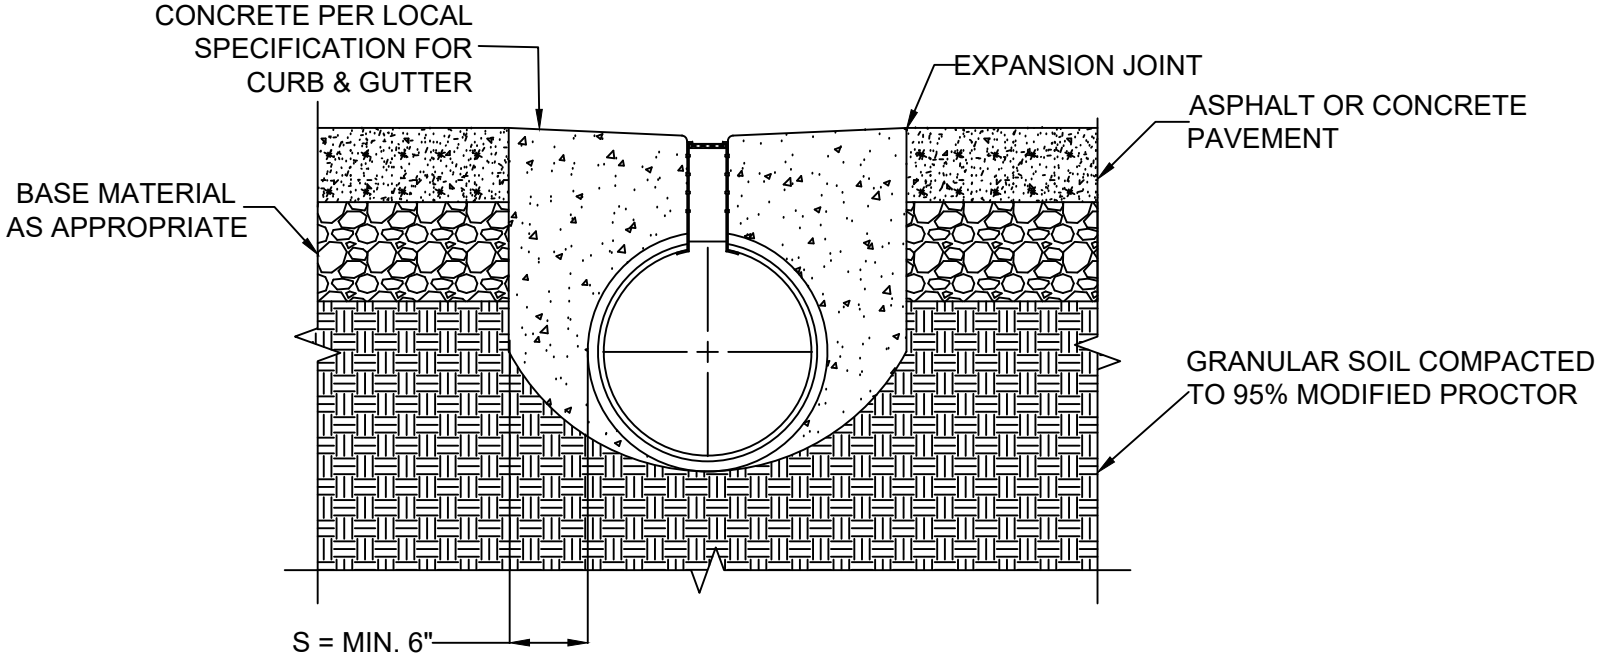

Moderate / Residential Traffic - surrounded by concrete to below the center of the pipe. This type of installation has been used when traffic loads are not as heavy (e.g. retail parking lots, against curbs, etc.). The soil below the pipe and concrete must be high quality and well-compacted. The coupler bands are soil-tight. If a water-tight installation is required, a full concrete envelope is recommended or the procedures discussed in (C) may be utilized. Expansion joints and concrete and/or asphalt pavement is to be designed by others.

© 2018 ADS, INC.

ADVANCED DRAINAGE SYSTEMS, INC. ("ADS") HAS PREPARED THIS DETAIL BASED ON INFORMATION PROVIDED TO ADS. THIS DRAWING IS INTENDED TO DEPICT THE COMPONENTS AS REQUESTED. ADS HAS NOT PERFORMED ANY ENGINEERING OR DESIGN SERVICES FOR THIS PROJECT, NOR HAS ADS INDEPENDENTLY VERIFIED THE INFORMATION SUPPLIED. THE INSTALLATION DETAILS PROVIDED HEREIN ARE GENERAL RECOMMENDATIONS AND ARE NOT SPECIFIC FOR THIS PROJECT. THE DESIGN ENGINEER SHALL REVIEW THESE DETAILS PRIOR TO CONSTRUCTION. IT IS THE DESIGN ENGINEERS RESPONSIBILITY TO ENSURE THE DETAILS PROVIDED HEREIN MEETS OR EXCEEDS THE APPLICABLE NATIONAL, STATE, OR LOCAL REQUIREMENTS AND TO ENSURE THAT THE DETAILS PROVIDED HEREIN ARE ACCEPTABLE FOR THIS PROJECT.

REV.		BY	MM/DD/YY	CHK'D	
DRAWING NUMBER:				4640 TRUEMAN BLVD HILLIARD, OHIO 43026	
				SCALE	NTS
				SHEET	1 OF 1