


SANITITE HP TEE BASE WITH SANITITE HP RISER (<13FT)

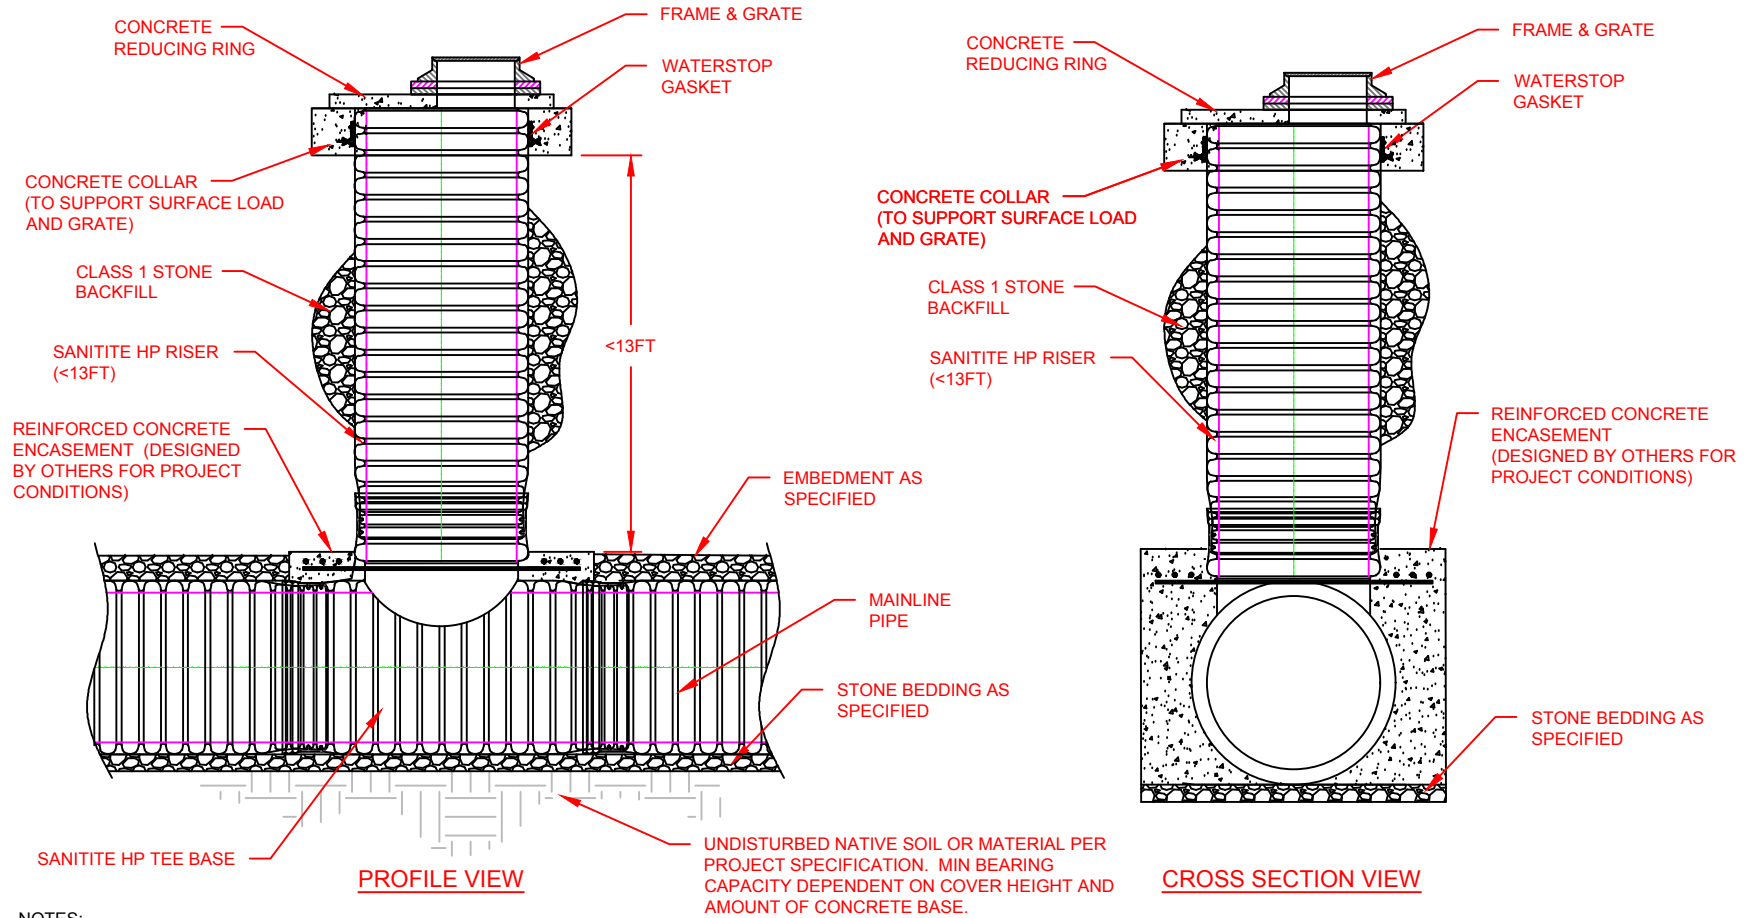

NOTES:

1. REFERENCES TO "DESIGN ENGINEER" OR "ENG DETAILS" REFER TO THE ENGINEER OF RECORD AND PROJECT PLANS FOR THE SPECIFIC SANITARY SEWER PROJECT.
2. STEEL REINFORCING AND CONCRETE ENCASEMENT SHALL BE DESIGNED BY OTHERS (ENGINEER OF RECORD, CONTRACT ENGINEER, ETC.) FOR THE SPECIFIC PROJECT AND SITE CONDITIONS.

© 2016 ADS, INC.

ADVANCED DRAINAGE SYSTEMS, INC. ("ADS") HAS PREPARED THIS DETAIL BASED ON INFORMATION PROVIDED TO ADS. THIS DRAWING IS INTENDED TO DEPICT THE COMPONENTS AS REQUESTED. ADS HAS NOT PERFORMED ANY ENGINEERING OR DESIGN SERVICES FOR THIS PROJECT, NOR HAS ADS INDEPENDENTLY VERIFIED THE INFORMATION SUPPLIED. THE INSTALLATION DETAILS PROVIDED HEREIN ARE GENERAL RECOMMENDATIONS AND ARE NOT SPECIFIC FOR THIS PROJECT. THE DESIGN ENGINEER SHALL REVIEW THESE DETAILS PRIOR TO CONSTRUCTION. IT IS THE DESIGN ENGINEERS RESPONSIBILITY TO ENSURE THE DETAILS PROVIDED HEREIN MEETS OR EXCEEDS THE APPLICABLE NATIONAL, STATE, OR LOCAL REQUIREMENTS AND TO ENSURE THAT THE DETAILS PROVIDED HEREIN ARE ACCEPTABLE FOR THIS PROJECT.

2	RENAMED AND RENUMBERED	TJR	02/15/16	
REV.	DESCRIPTION	BY	MM/DD/YY	CHK'D

**SANITITE HP TEE BASE WITH
SANITITE HP RISER (LESS THAN 13ft)**

DRAWING NUMBER: STD-408



4640 TRUEMAN BLVD
HILLIARD, OHIO 43026

DESIGNED BY	CMF
DATE	3/9/14
CHECKED BY	
SCALE	NTS
SHEET	1 OF 1